


COLORS AND MATERIALS



① Building 'A' - Partial North Elevation
SCALE: 1/8"=1'-0"

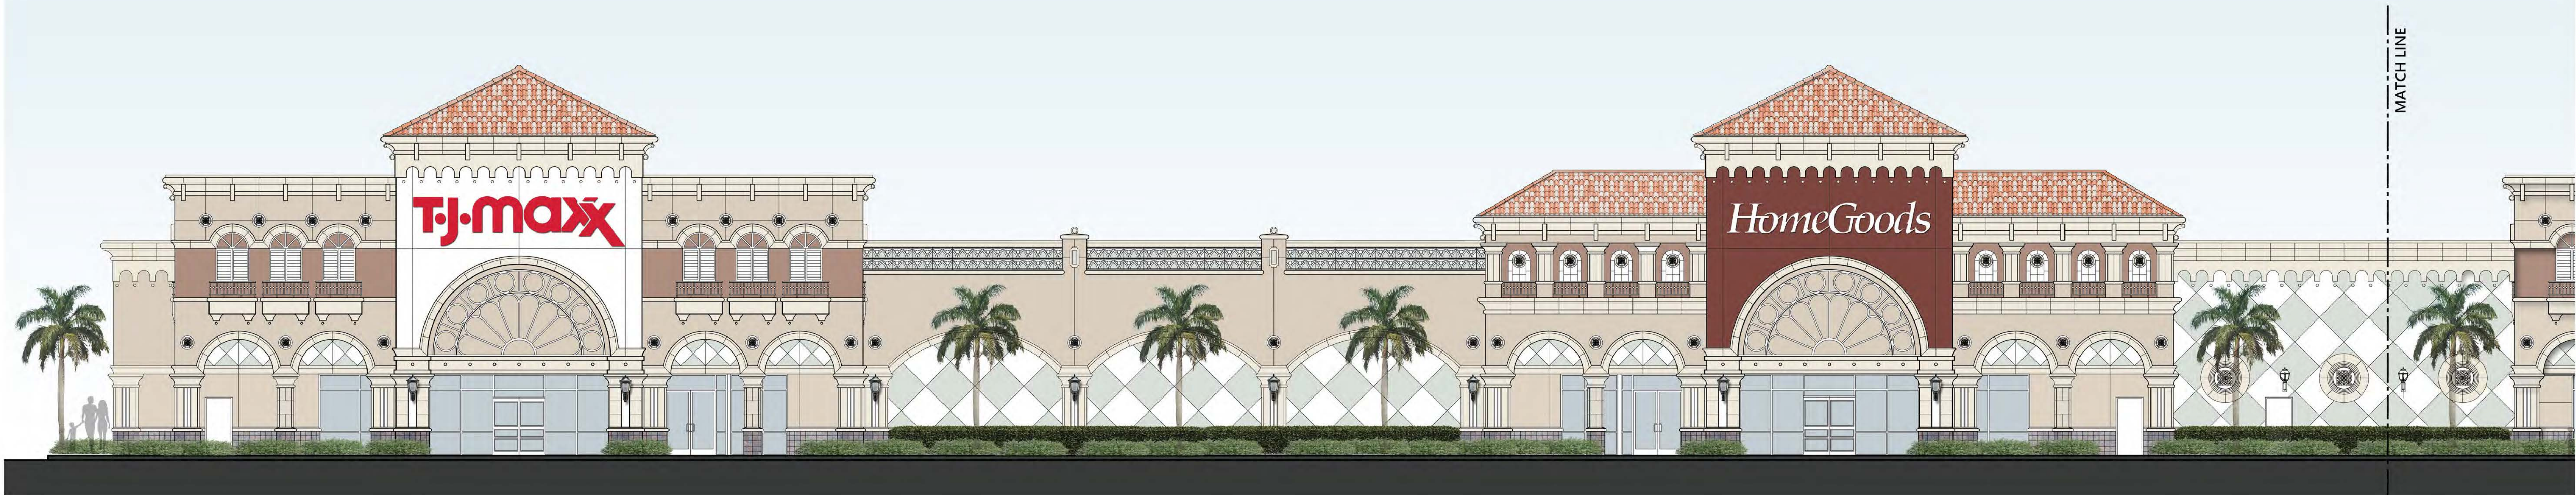

② Building 'A' - Partial North Elevation
SCALE: 1/8"=1'-0"

DRAWING NOTES

- THESE DRAWINGS ARE TO CONVEY DESIGN INTENT ONLY AND ARE NOT INTENDED FOR PERMITTING OR CONSTRUCTION PURPOSES. ALL DIMENSIONS SHOWN ARE FOR REFERENCE PURPOSES ONLY AND ALL INFORMATION, INCLUDING DIMENSIONS (SCALED OR OTHERWISE) SHALL BE VERIFIED IN THE FIELD PRIOR TO RELIANCE ON SUCH INFORMATION SHOWN OR OTHERWISE DERIVED FROM THESE DRAWINGS.
- RADAKOVICH ARCHITECTURE ASSUMES NO LIABILITY RESULTING FROM RELIANCE ON THE INFORMATION SHOWN OR THE USE OF THESE DRAWINGS.

10/5/2023

SD-1

Building 'A' - North Exterior Elevation

LONDON SQUARE :: 13580 SW 120th STREET, MIAMI, FL 33186

RADAKOVICH ARCHITECTURE

ARCHITECTURE INTERIORS SUSTAINABLE DESIGN PRESERVATION DESIGN/BUILD