
## COLORS AND MATERIALS

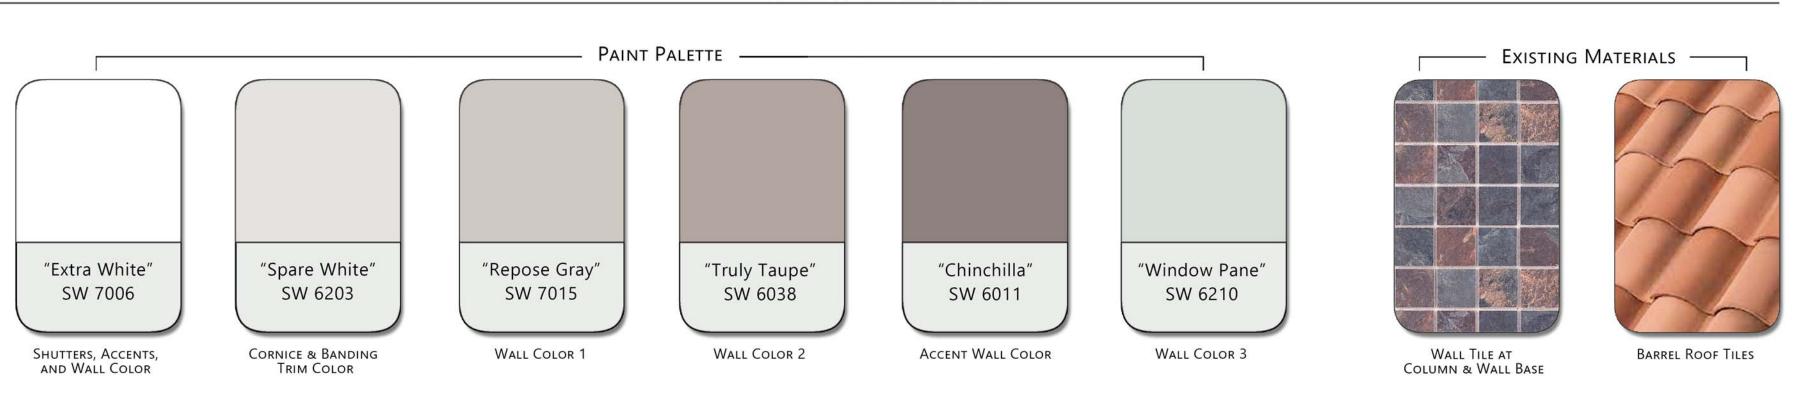



Building 'C' - North Elevation

SCALE: 1/8"=1'-0"



2 Building 'C' - East Elevation

SCALE: 1/8"=1'-0"



Building 'C' - South Elevation

SCALE: 1/8"=1'-0"



Building 'C' - West Elevation

SCALE: 1/8"=1'-0"

DRAWING NOTES

THESE DRAWINGS ARE TO CONVEY DESIGN INTENT ONLY AND ARE NOT INTENDED FOR PERMITTING OR CONSTRUCTION PURPOSES. ALL DIMENSIONS SHOWN ARE FOR REFERENCE PURPOSES ONLY AND ALL INFORMATION, INCLUDING DIMENSIONS (SCALED OR OTHERWISE) SHALL BE VERIFIED IN THE FIELD PRIOR TO RELIANCE ON SUCH INFORMATION SHOWN OR OTHERWISE DERIVED FROM THESE DRAWINGS.

RADAKOVICH ARCHITECTURE ASSUMES NO LIABILITY RESULTING FROM RELIANCE ON THE INFORMATION SHOWN OR THE USE OF THESE DRAWINGS.