

 


COLORS AND MATERIALS

PAINT PALETTE						EXISTING MATERIALS	
							
"Extra White" SW 7006	"Spare White" SW 6203	"Repose Gray" SW 7015	"Truly Taupe" SW 6038	"Chinchilla" SW 6011	"Window Pane" SW 6210	WALL TILE AT COLUMN & WALL BASE	BARREL ROOF TILES
SHUTTERS, ACCENTS, AND WALL COLOR	CORNICE & BANDING TRIM COLOR	WALL COLOR 1	WALL COLOR 2	ACCENT WALL COLOR	WALL COLOR 3		

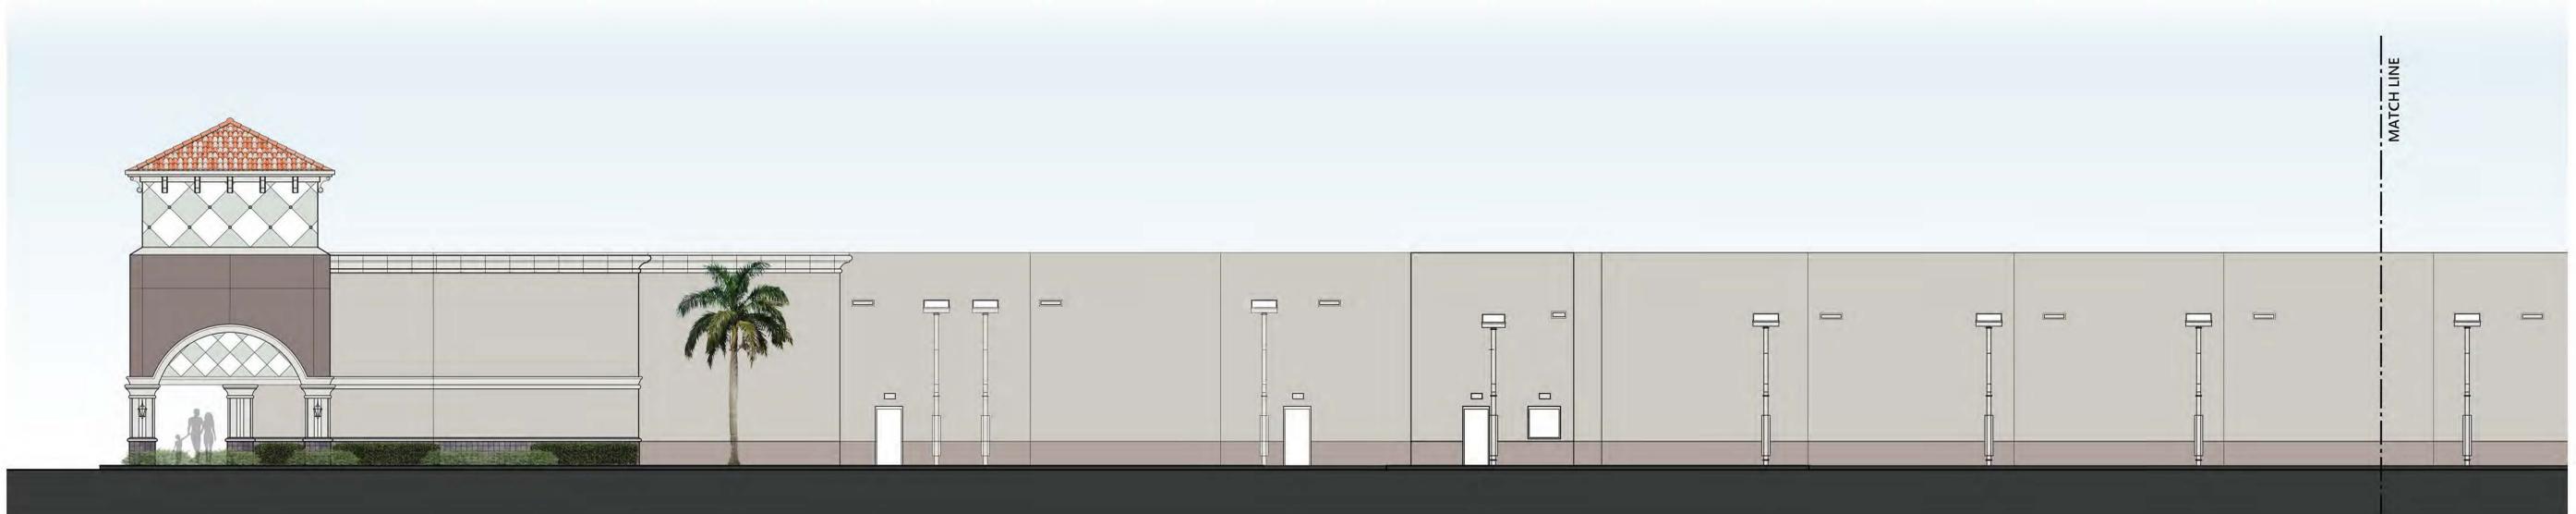

① Building 'A' - Partial South Elevation
SCALE: 1/8"=1'-0"

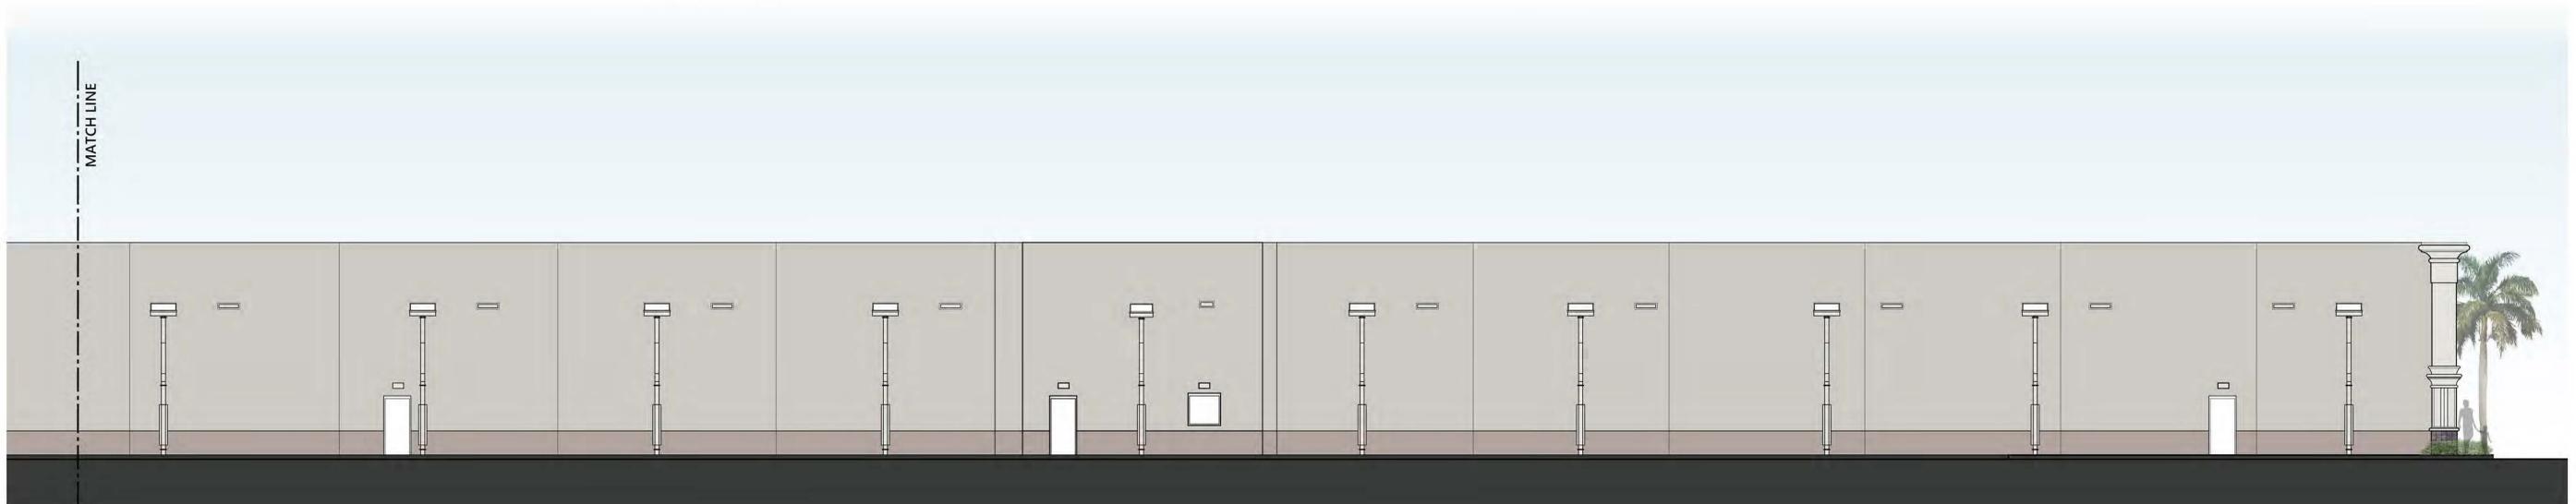

② Building 'A' - Partial South Elevation
SCALE: 1/8"=1'-0"

DRAWING NOTES

- THESE DRAWINGS ARE TO CONVEY DESIGN INTENT ONLY AND ARE NOT INTENDED FOR PERMITTING OR CONSTRUCTION PURPOSES. ALL DIMENSIONS SHOWN ARE FOR REFERENCE PURPOSES ONLY AND ALL INFORMATION, INCLUDING DIMENSIONS (SCALED OR OTHERWISE) SHALL BE VERIFIED IN THE FIELD PRIOR TO RELIANCE ON SUCH INFORMATION SHOWN OR OTHERWISE DERIVED FROM THESE DRAWINGS.
- RADAKOVICH ARCHITECTURE ASSUMES NO LIABILITY RESULTING FROM RELIANCE ON THE INFORMATION SHOWN OR THE USE OF THESE DRAWINGS.

4/19/2024

SD-2 Building 'A' - South Exterior Elevation

LONDON SQUARE :: 13580 SW 120th STREET, MIAMI, FL 33186

RADAKOVICH ARCHITECTURE
ARCHITECTURE INTERIORS SUSTAINABLE DESIGN PRESERVATION DESIGN/BUILD