

COLORS AND MATERIALS

PAINT PALETTE

“Extra White”
SW 7006

“Spare White”
SW 6203

“Repose Gray”
SW 7015

“Truly Taupe”
SW 6038

“Chinchilla”
SW 6011

“Window Pane”
SW 6210

SHUTTERS, ACCENTS,
AND WALL COLOR

CORNICE & BANDING
TRIM COLOR

WALL COLOR 1

WALL COLOR 2


ACCENT WALL COLOR

WALL COLOR 3

EXISTING MATERIALS

WALL TILE AT
COLUMN & WALL BASE

BARREL ROOF TILES

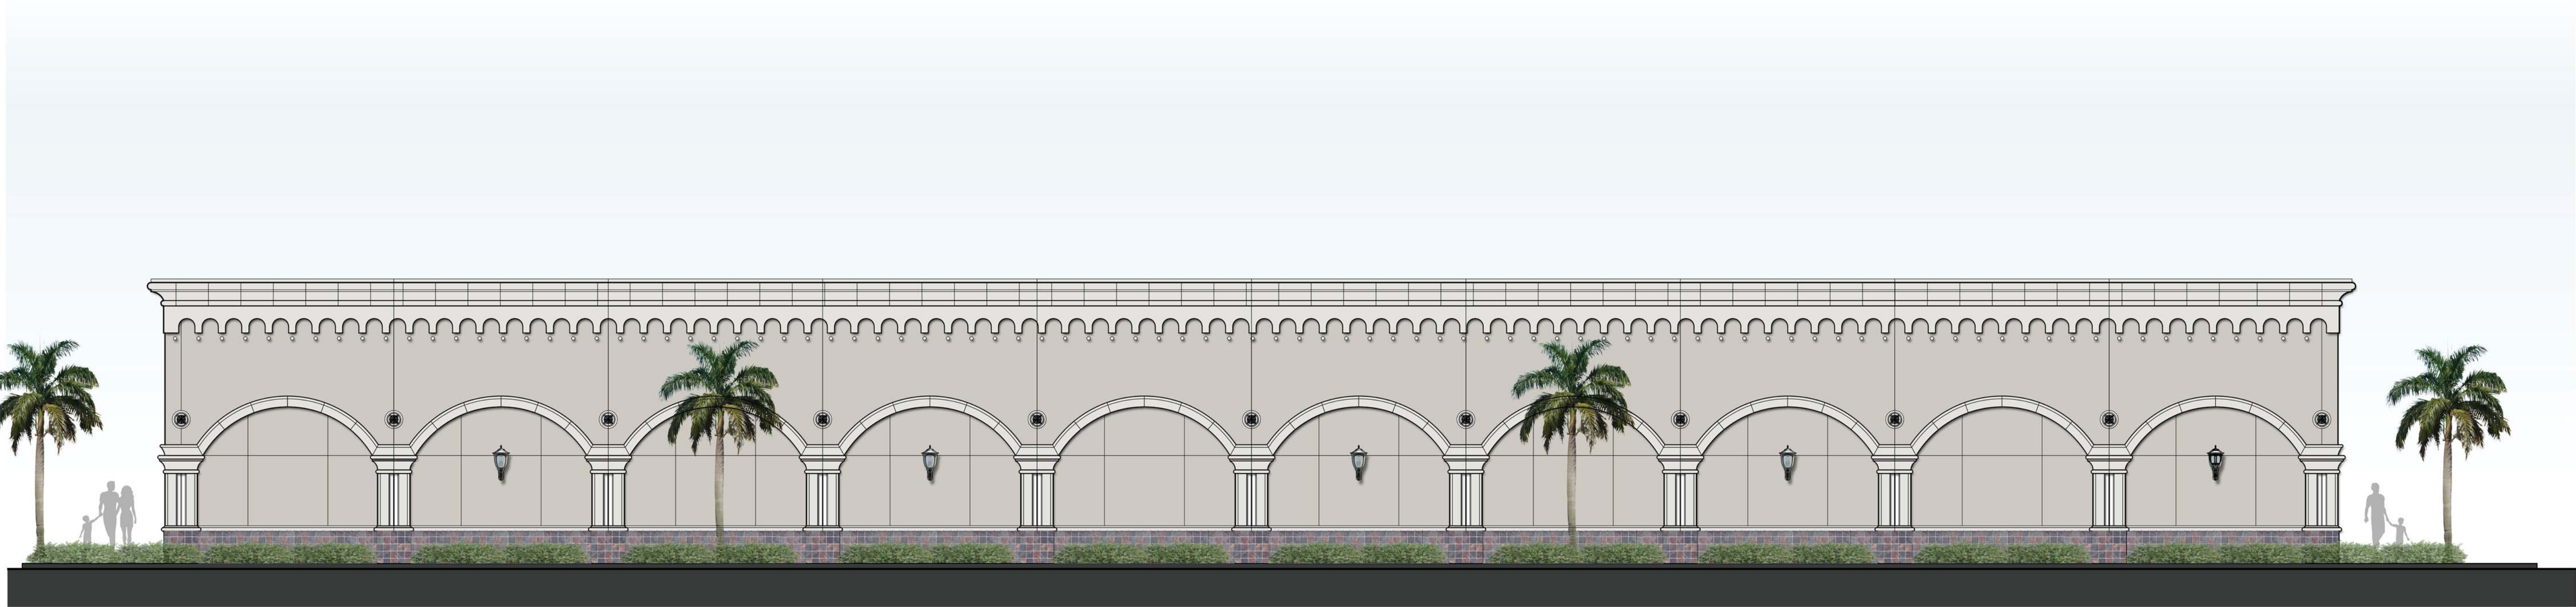

① Building 'A' - East Elevation
SCALE: 1/8"=1'-0"



② Building 'A' - West Elevation
SCALE: 1/8"=1'-0"

DRAWING NOTES

- THESE DRAWINGS ARE TO CONVEY DESIGN INTENT ONLY AND ARE NOT INTENDED FOR PERMITTING OR CONSTRUCTION PURPOSES. ALL DIMENSIONS SHOWN ARE FOR REFERENCE PURPOSES ONLY AND ALL INFORMATION, INCLUDING DIMENSIONS (SCALED OR OTHERWISE) SHALL BE VERIFIED IN THE FIELD PRIOR TO RELIANCE ON SUCH INFORMATION SHOWN OR OTHERWISE DERIVED FROM THESE DRAWINGS.
- RADAKOVICH ARCHITECTURE ASSUMES NO LIABILITY RESULTING FROM RELIANCE ON THE INFORMATION SHOWN OR THE USE OF THESE DRAWINGS.